



Ocean Street

Hughes St

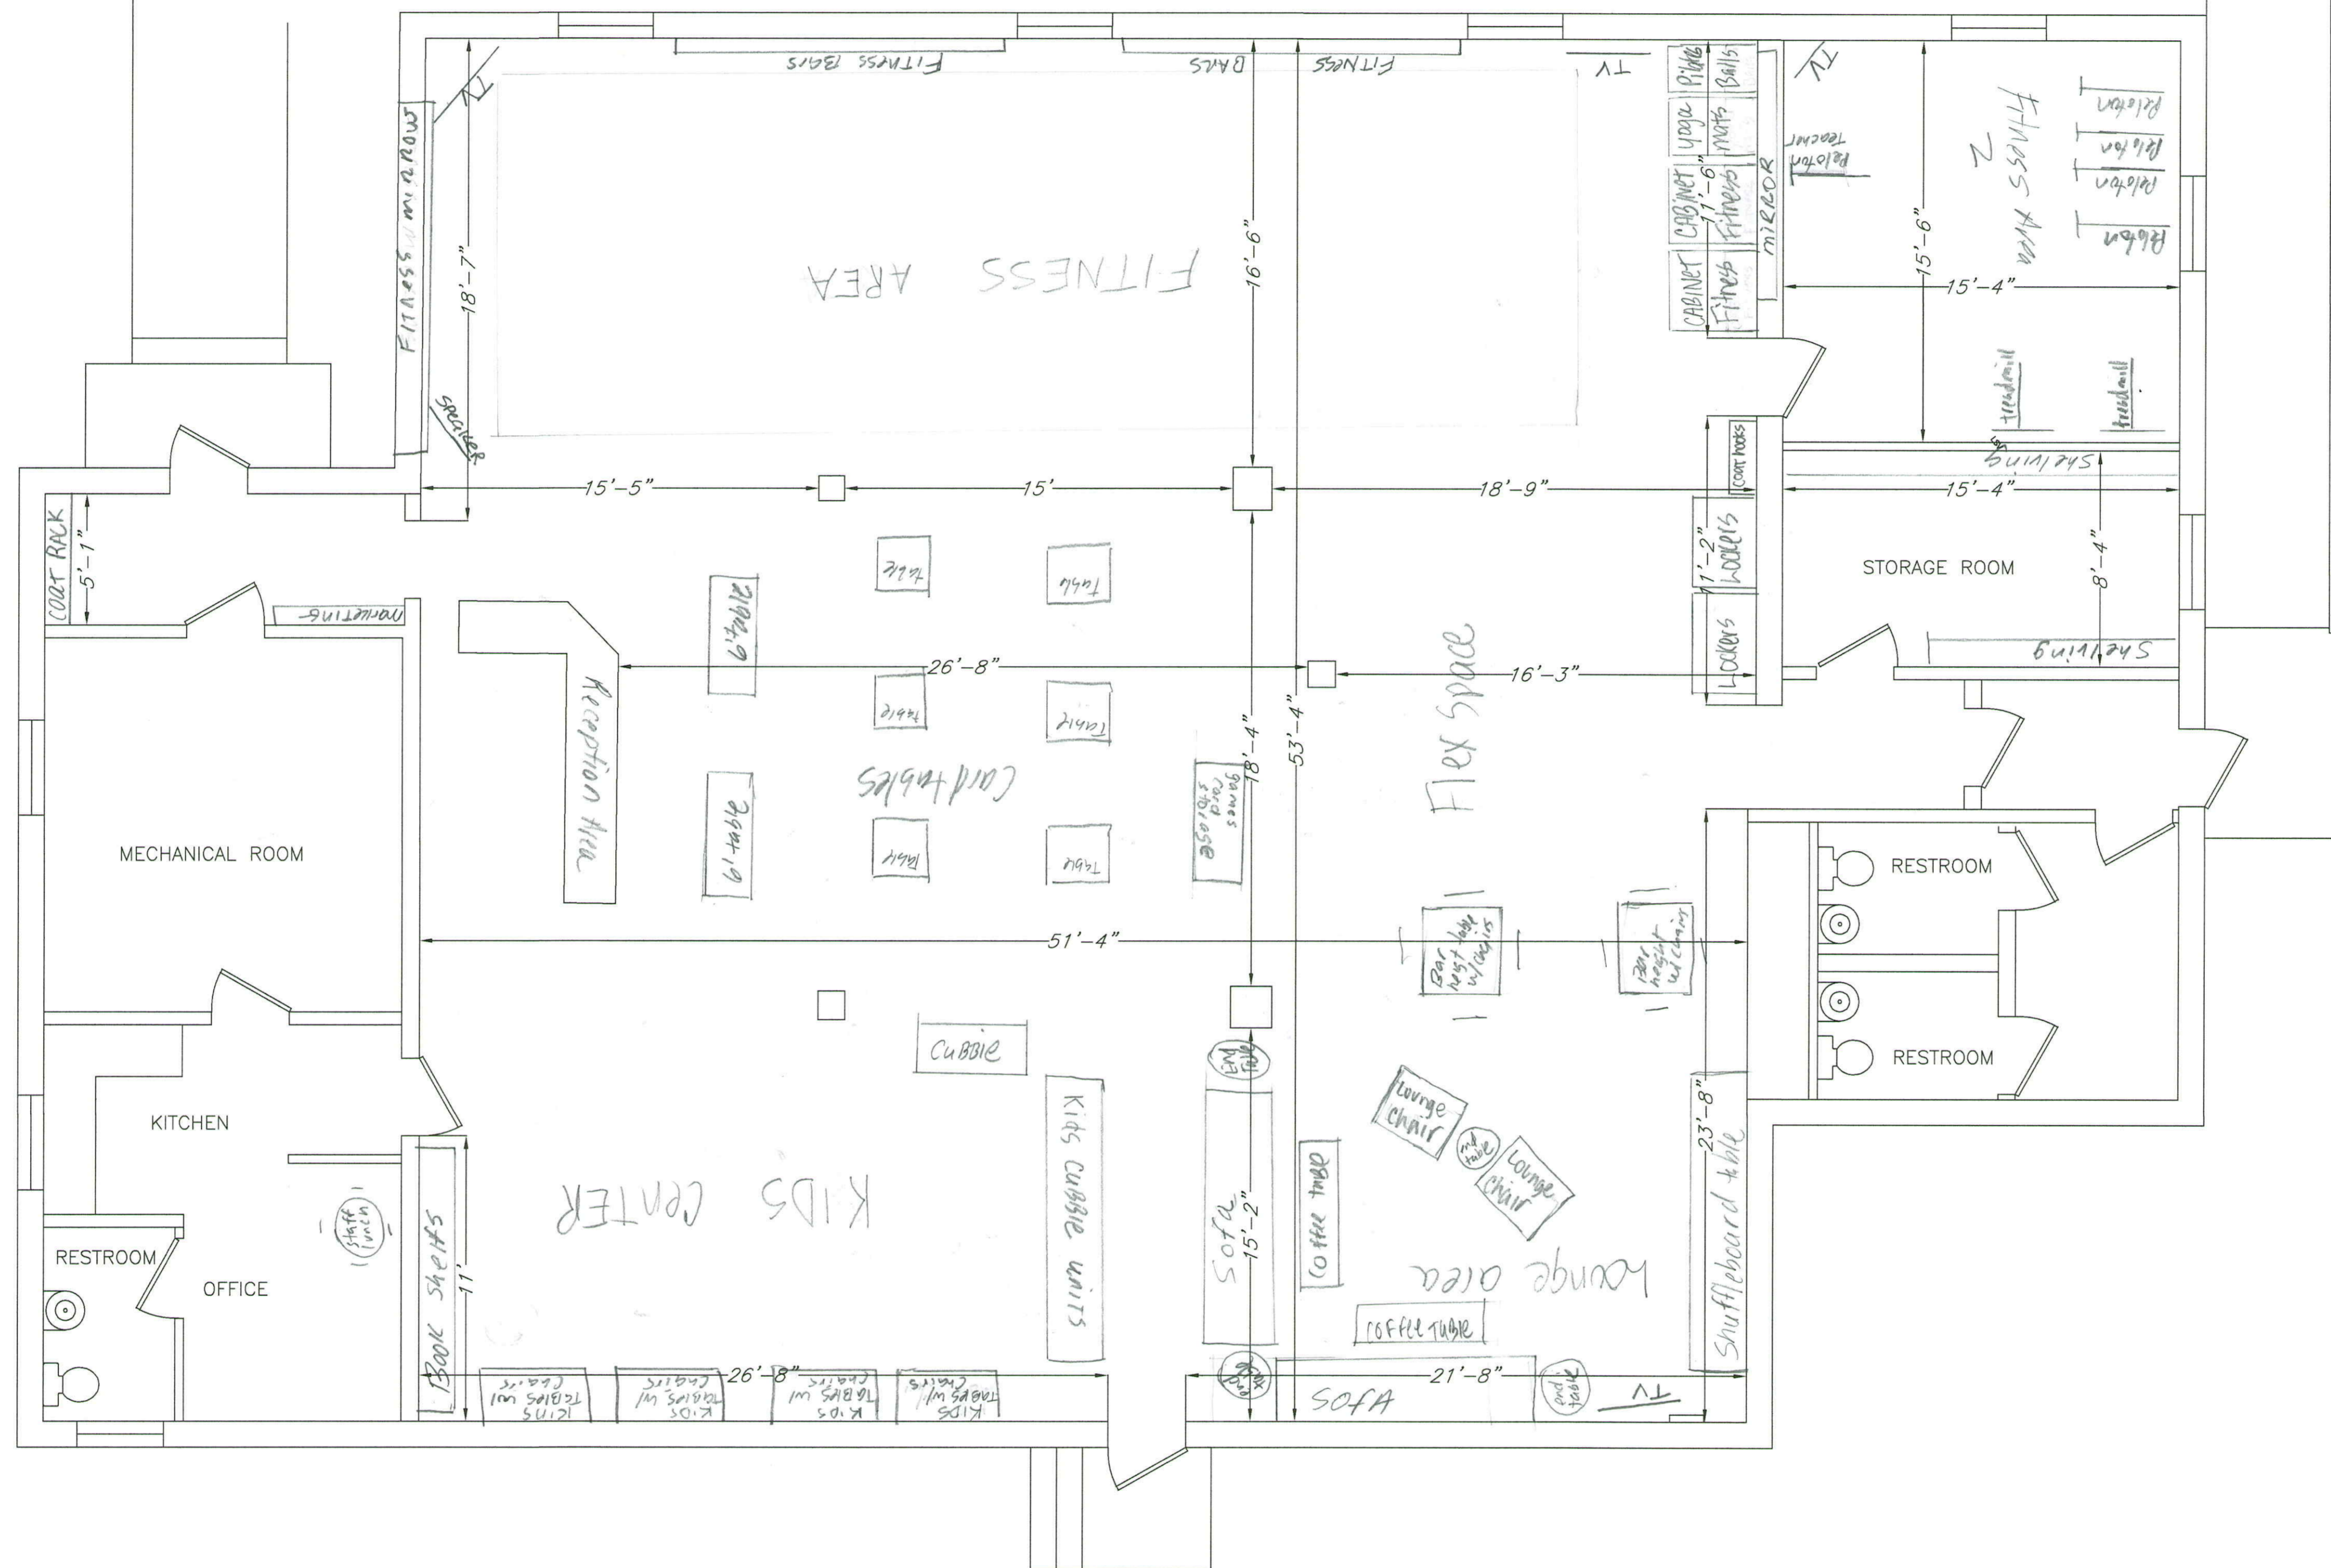

Parking Lot

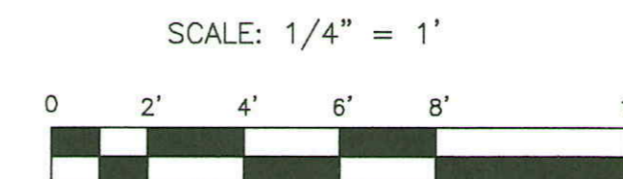

DATE	REVISIONS

PREPARED BY :

Paul E. Dietrich, Sr.

PAUL E. DIETRICH, SR.
PROFESSIONAL ENGINEER
N.J.P.E. LICENSE NO. 41738

CAPE MAY CITY ENGINEER'S OFFICE
643 Washington St
Cape May, NJ 08204
609-435-2842
email: pdietrich@capemaycity.com

PROPOSED LAYOUT
COMMUNITY CENTER
110 OCEAN STREET
CITY OF CAPE MAY, CAPE MAY COUNTY, NJ

DATE: 1/23/25 SCALE: 1/4"=1" SHEET 1 OF 1 DWG. NO.: